



FRONT ELEVATION  
(SOUTH)

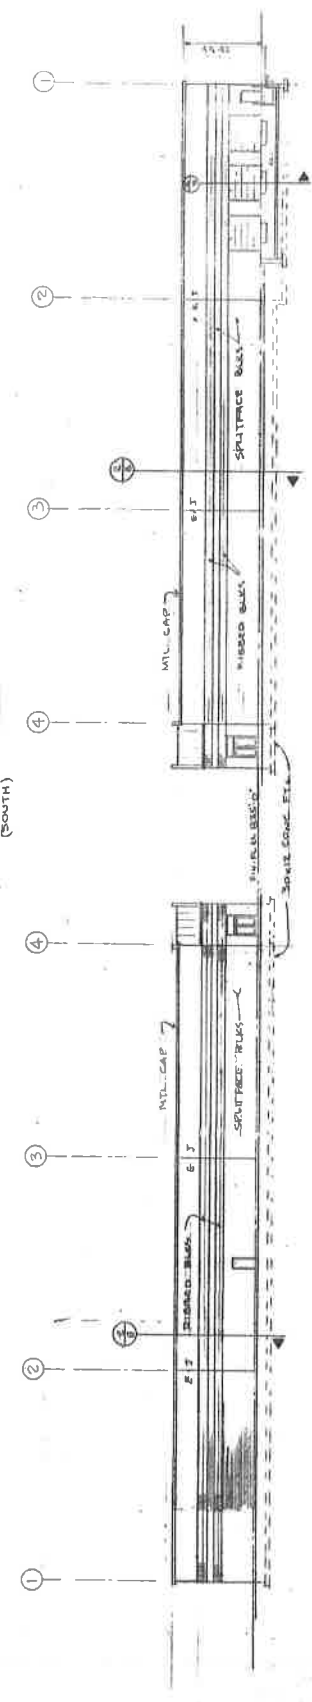

LEFT SIDE ELEVATION  
(EAST)

RIGHT SIDE ELEVATION  
(WEST)

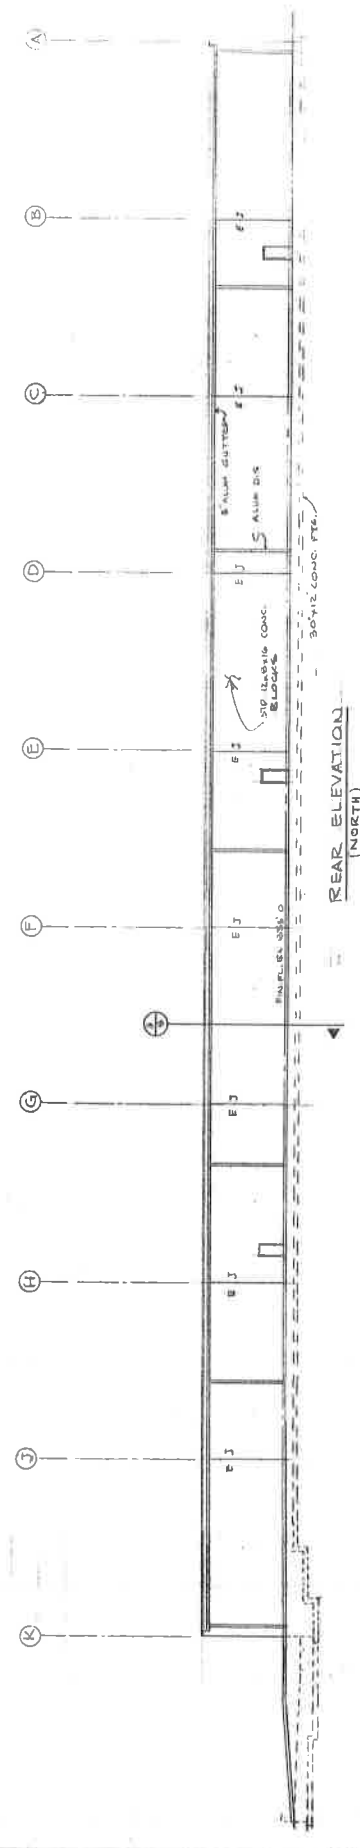

REAR ELEVATION  
(NORTH)

