







SCALE 1"=50'

STAR-DUST MAP




# VILLAGE AT PARK PLACE

DEV: PEMBROOKE ENTER.  
 ENG: COOPER & ASSOC  
 CONT: A. VOLPE

INSP: HERNDON  
 COMP: 2/96  
 DRAWN: G.W


M.H. EX. M.H. #11 - M.H. 205 LOS: Ac.

PWT. EX. 95-1  
M.H. 6 CANTON

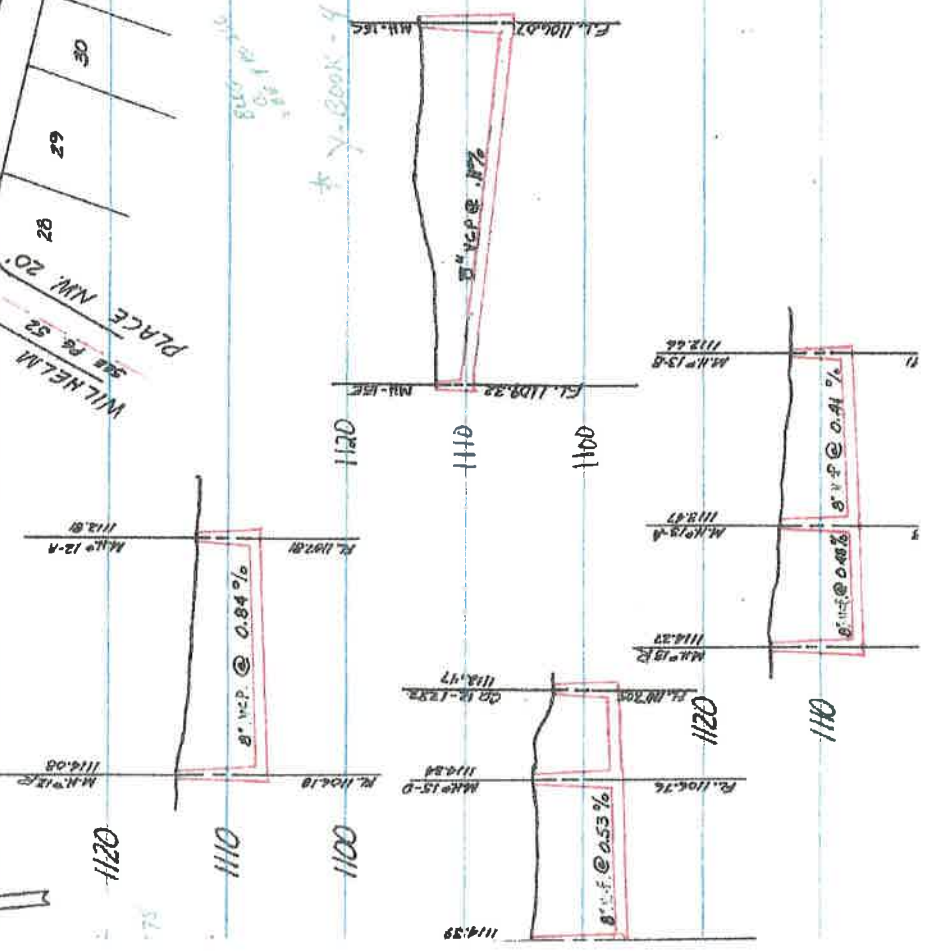

SEWER



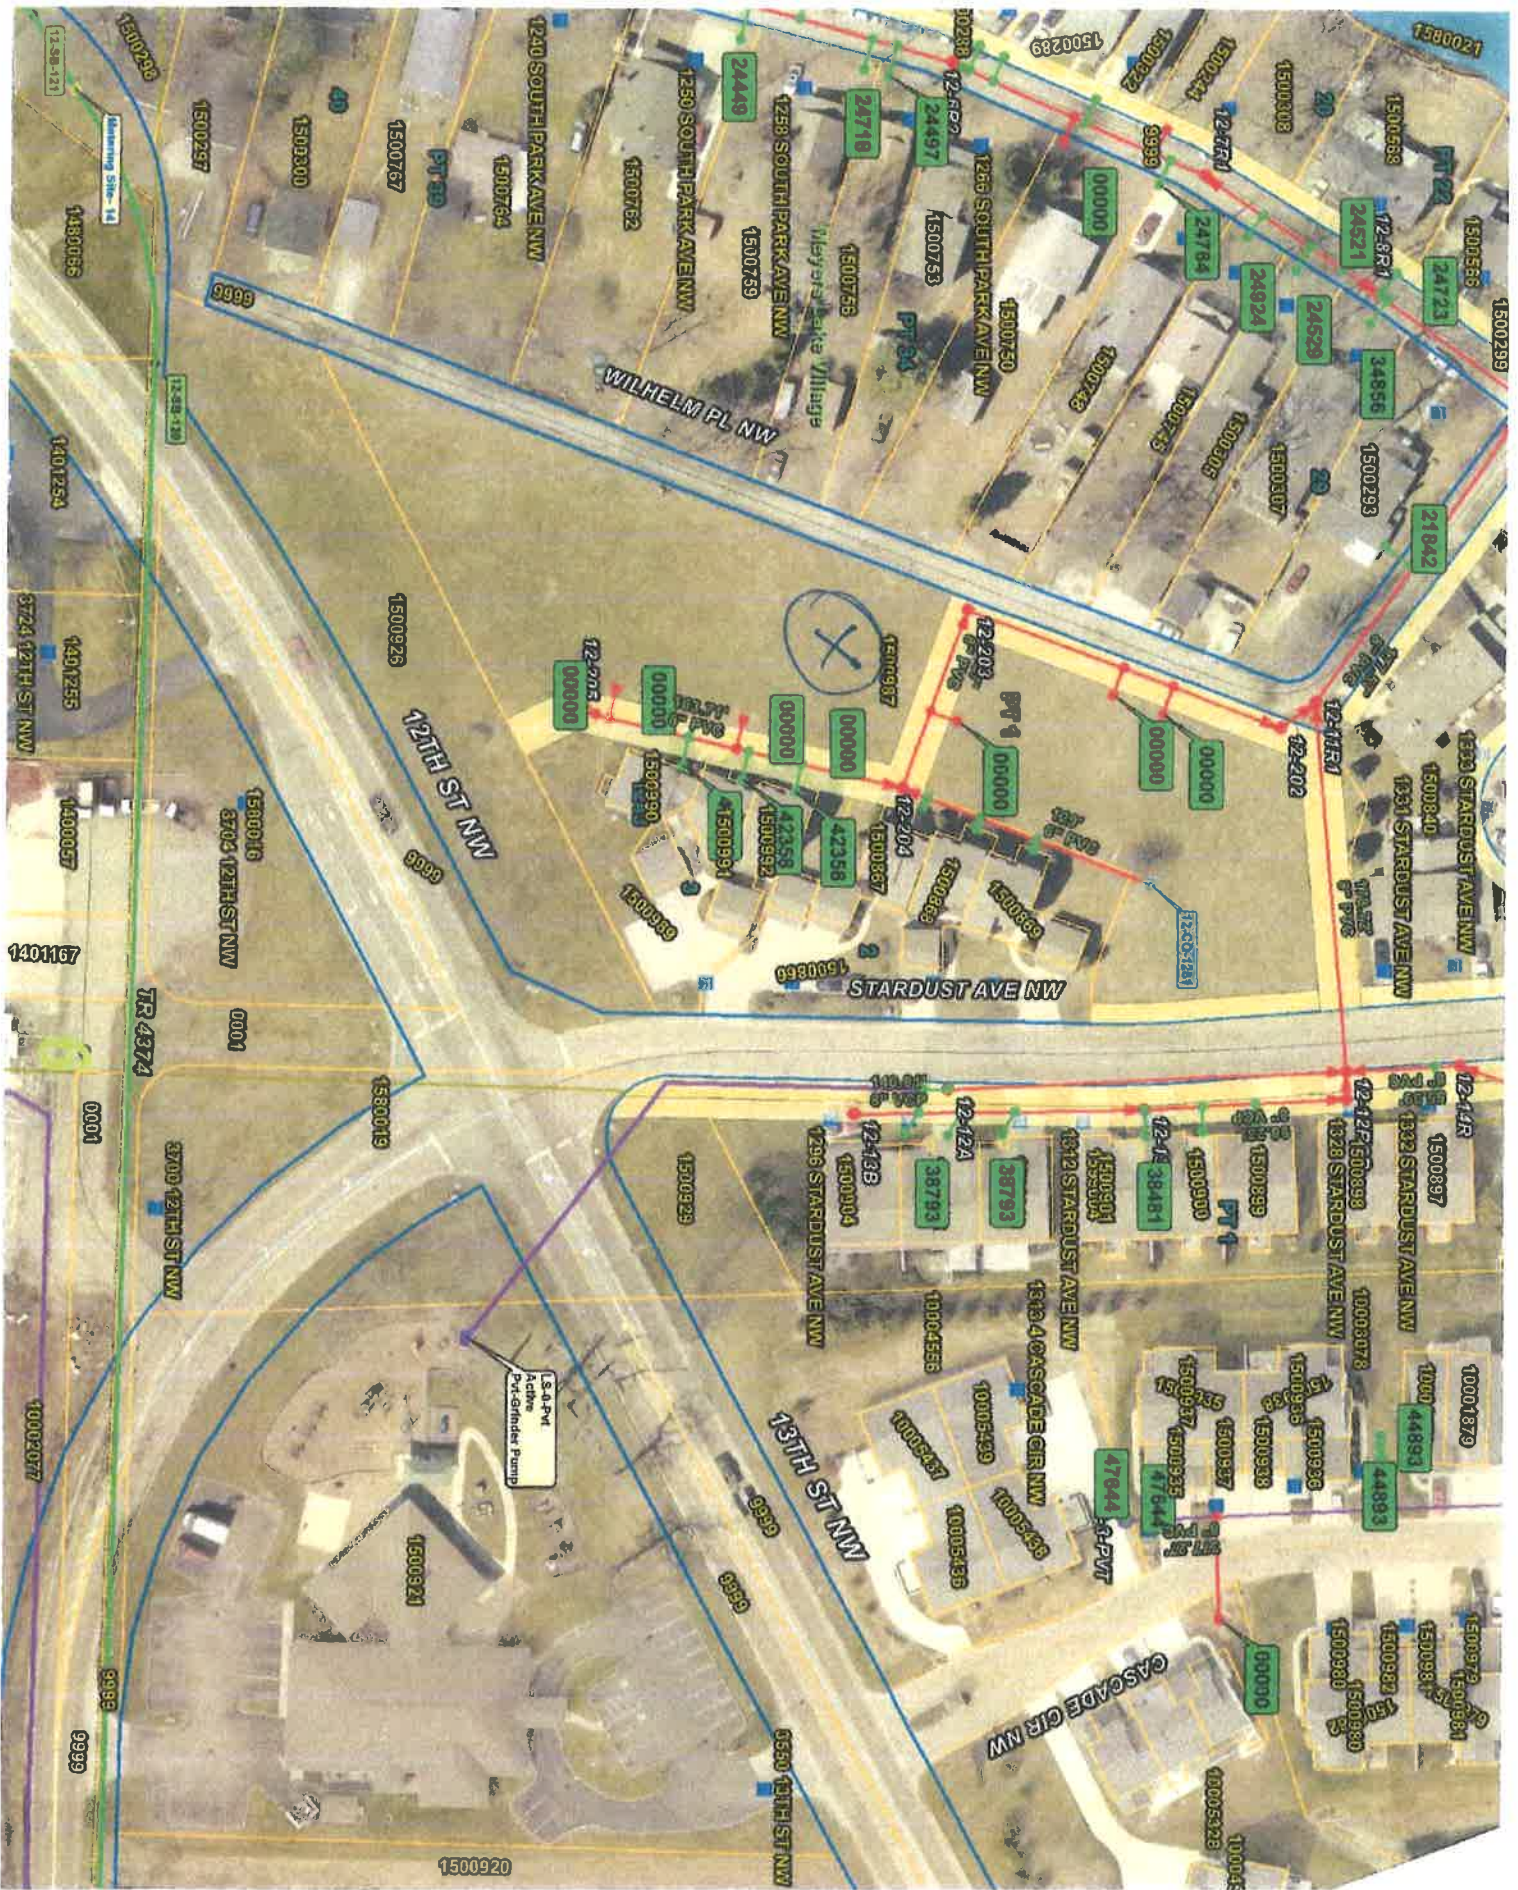

SEWER

2